


# Nixon and Area Pipeline Gathering System

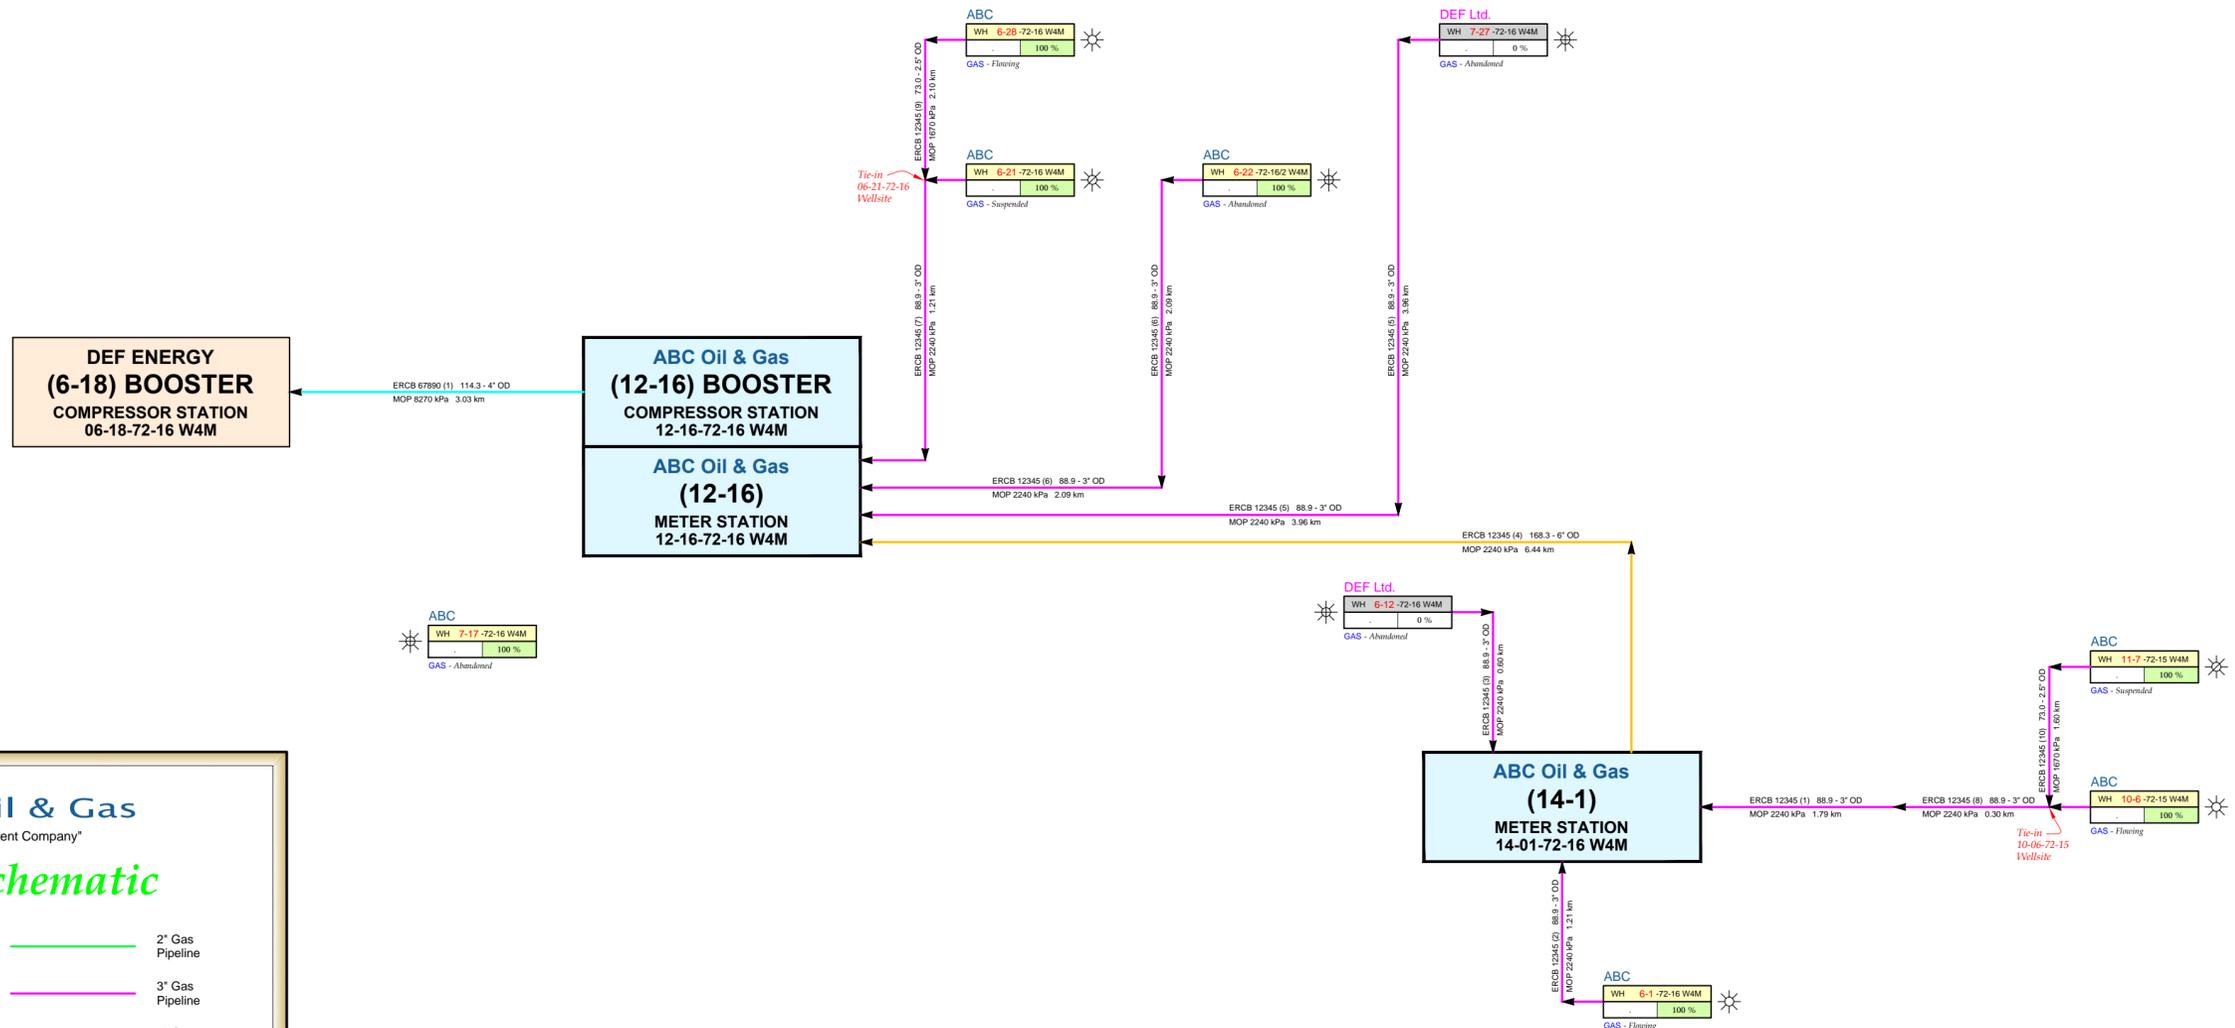

**ABC Oil & Gas**  
"A Non-Existent Company"

## Flow Schematic

	ABC Oil & Gas Process Facility		2" Gas Pipeline
	ABC Oil & Gas Facility		3" Gas Pipeline
	Others Process/ Non Operated Facility		4" Gas Pipeline
	Suspended		6" Gas Pipeline
	Location		8" Gas Pipeline
	Gas		Others Wellsite Data
	Suspended Gas		ABC Oil & Gas Wellsite Data
	Abandoned Gas		Others Wellsite Data
	Abandoned		ABC Oil & Gas Wellsite Data
	Service		
	Injection		
	Oil		
	Suspended Oil		
	Abandoned Oil		

**DETAIL 1 - TWO PHASE SEPARATOR**

**DETAIL 2 - RISER**

WATER TANK

TYPICAL SEPARATOR DETAIL (NOT APPLICABLE)

TYPICAL RISER DETAIL (NOT APPLICABLE)

Please note that additional spec. data can be added as per request. (I.E. - block, check, ESD valves - riser/header locations, PL100 data.)

The Separator Detail and Riser Detail are samples only! Additional details can be added to suit each field and application.